


EAST ELEVATION

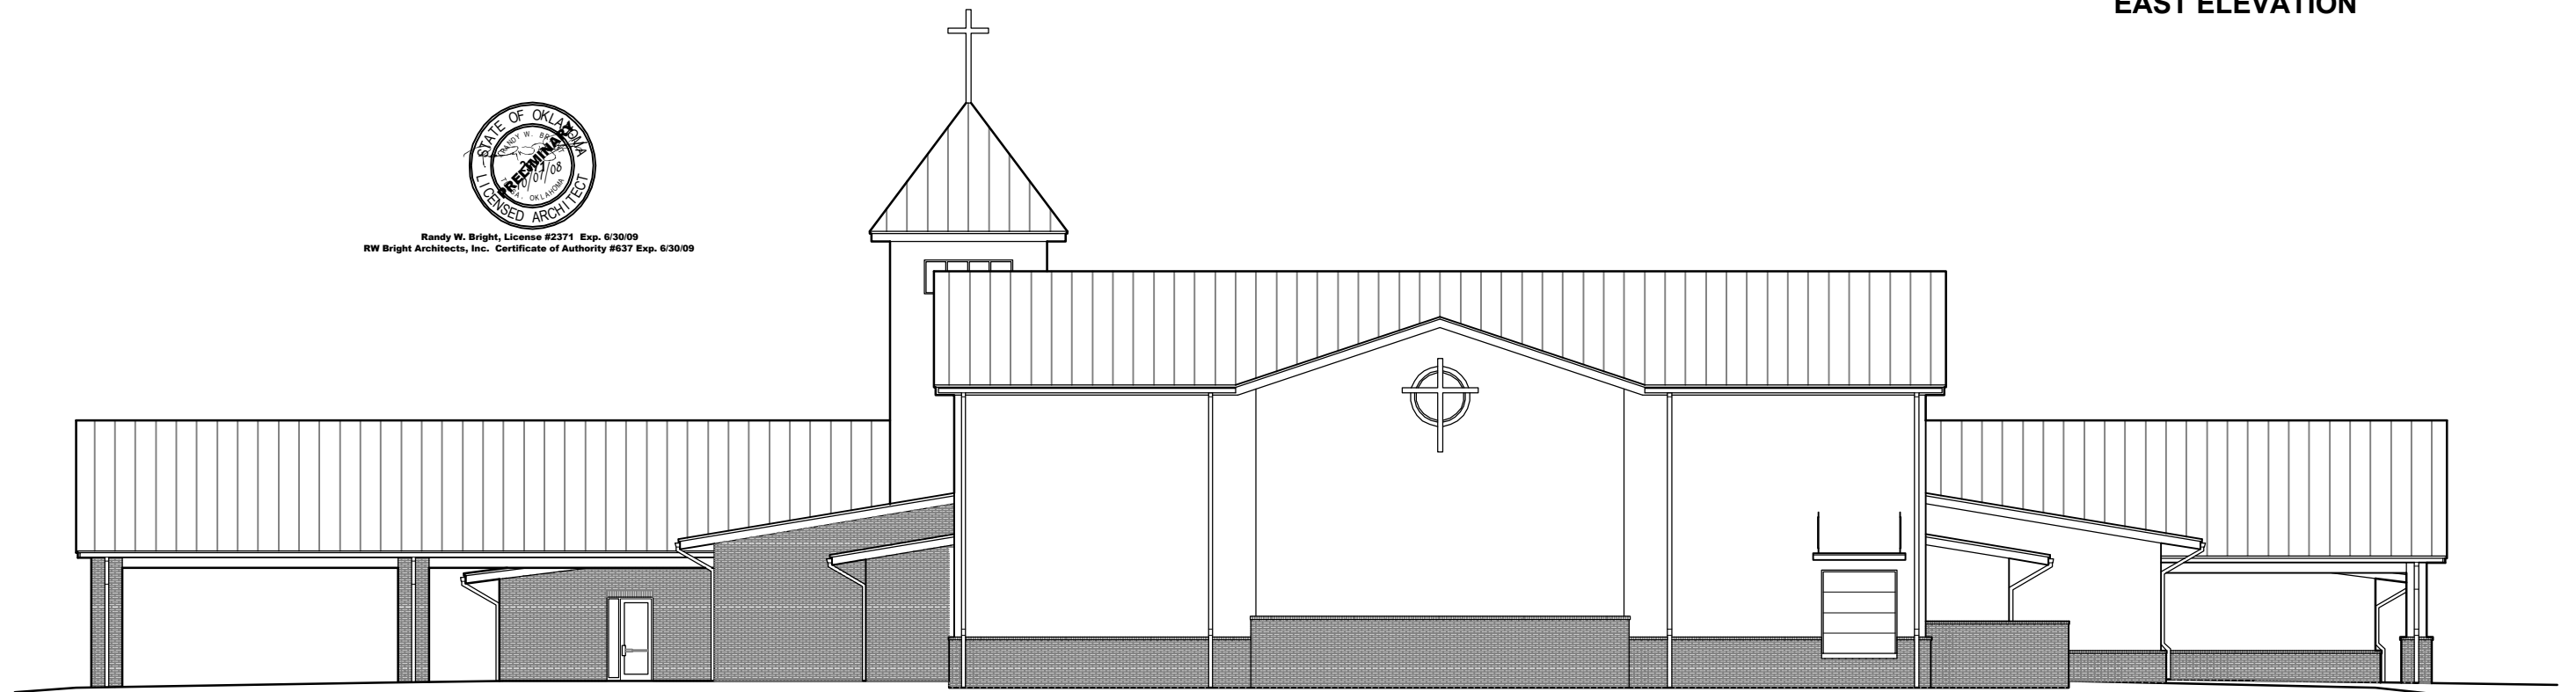

Randy W. Bright, License #2371 Exp. 6/30/09  
RW Bright Architects, Inc. Certificate of Authority #637 Exp. 6/30/09



WEST ELEVATION